


CLIENT: BUILDER BOB
 AUTHORIZED SITE LOCATION
 YOUR TOWN, WASHINGTON

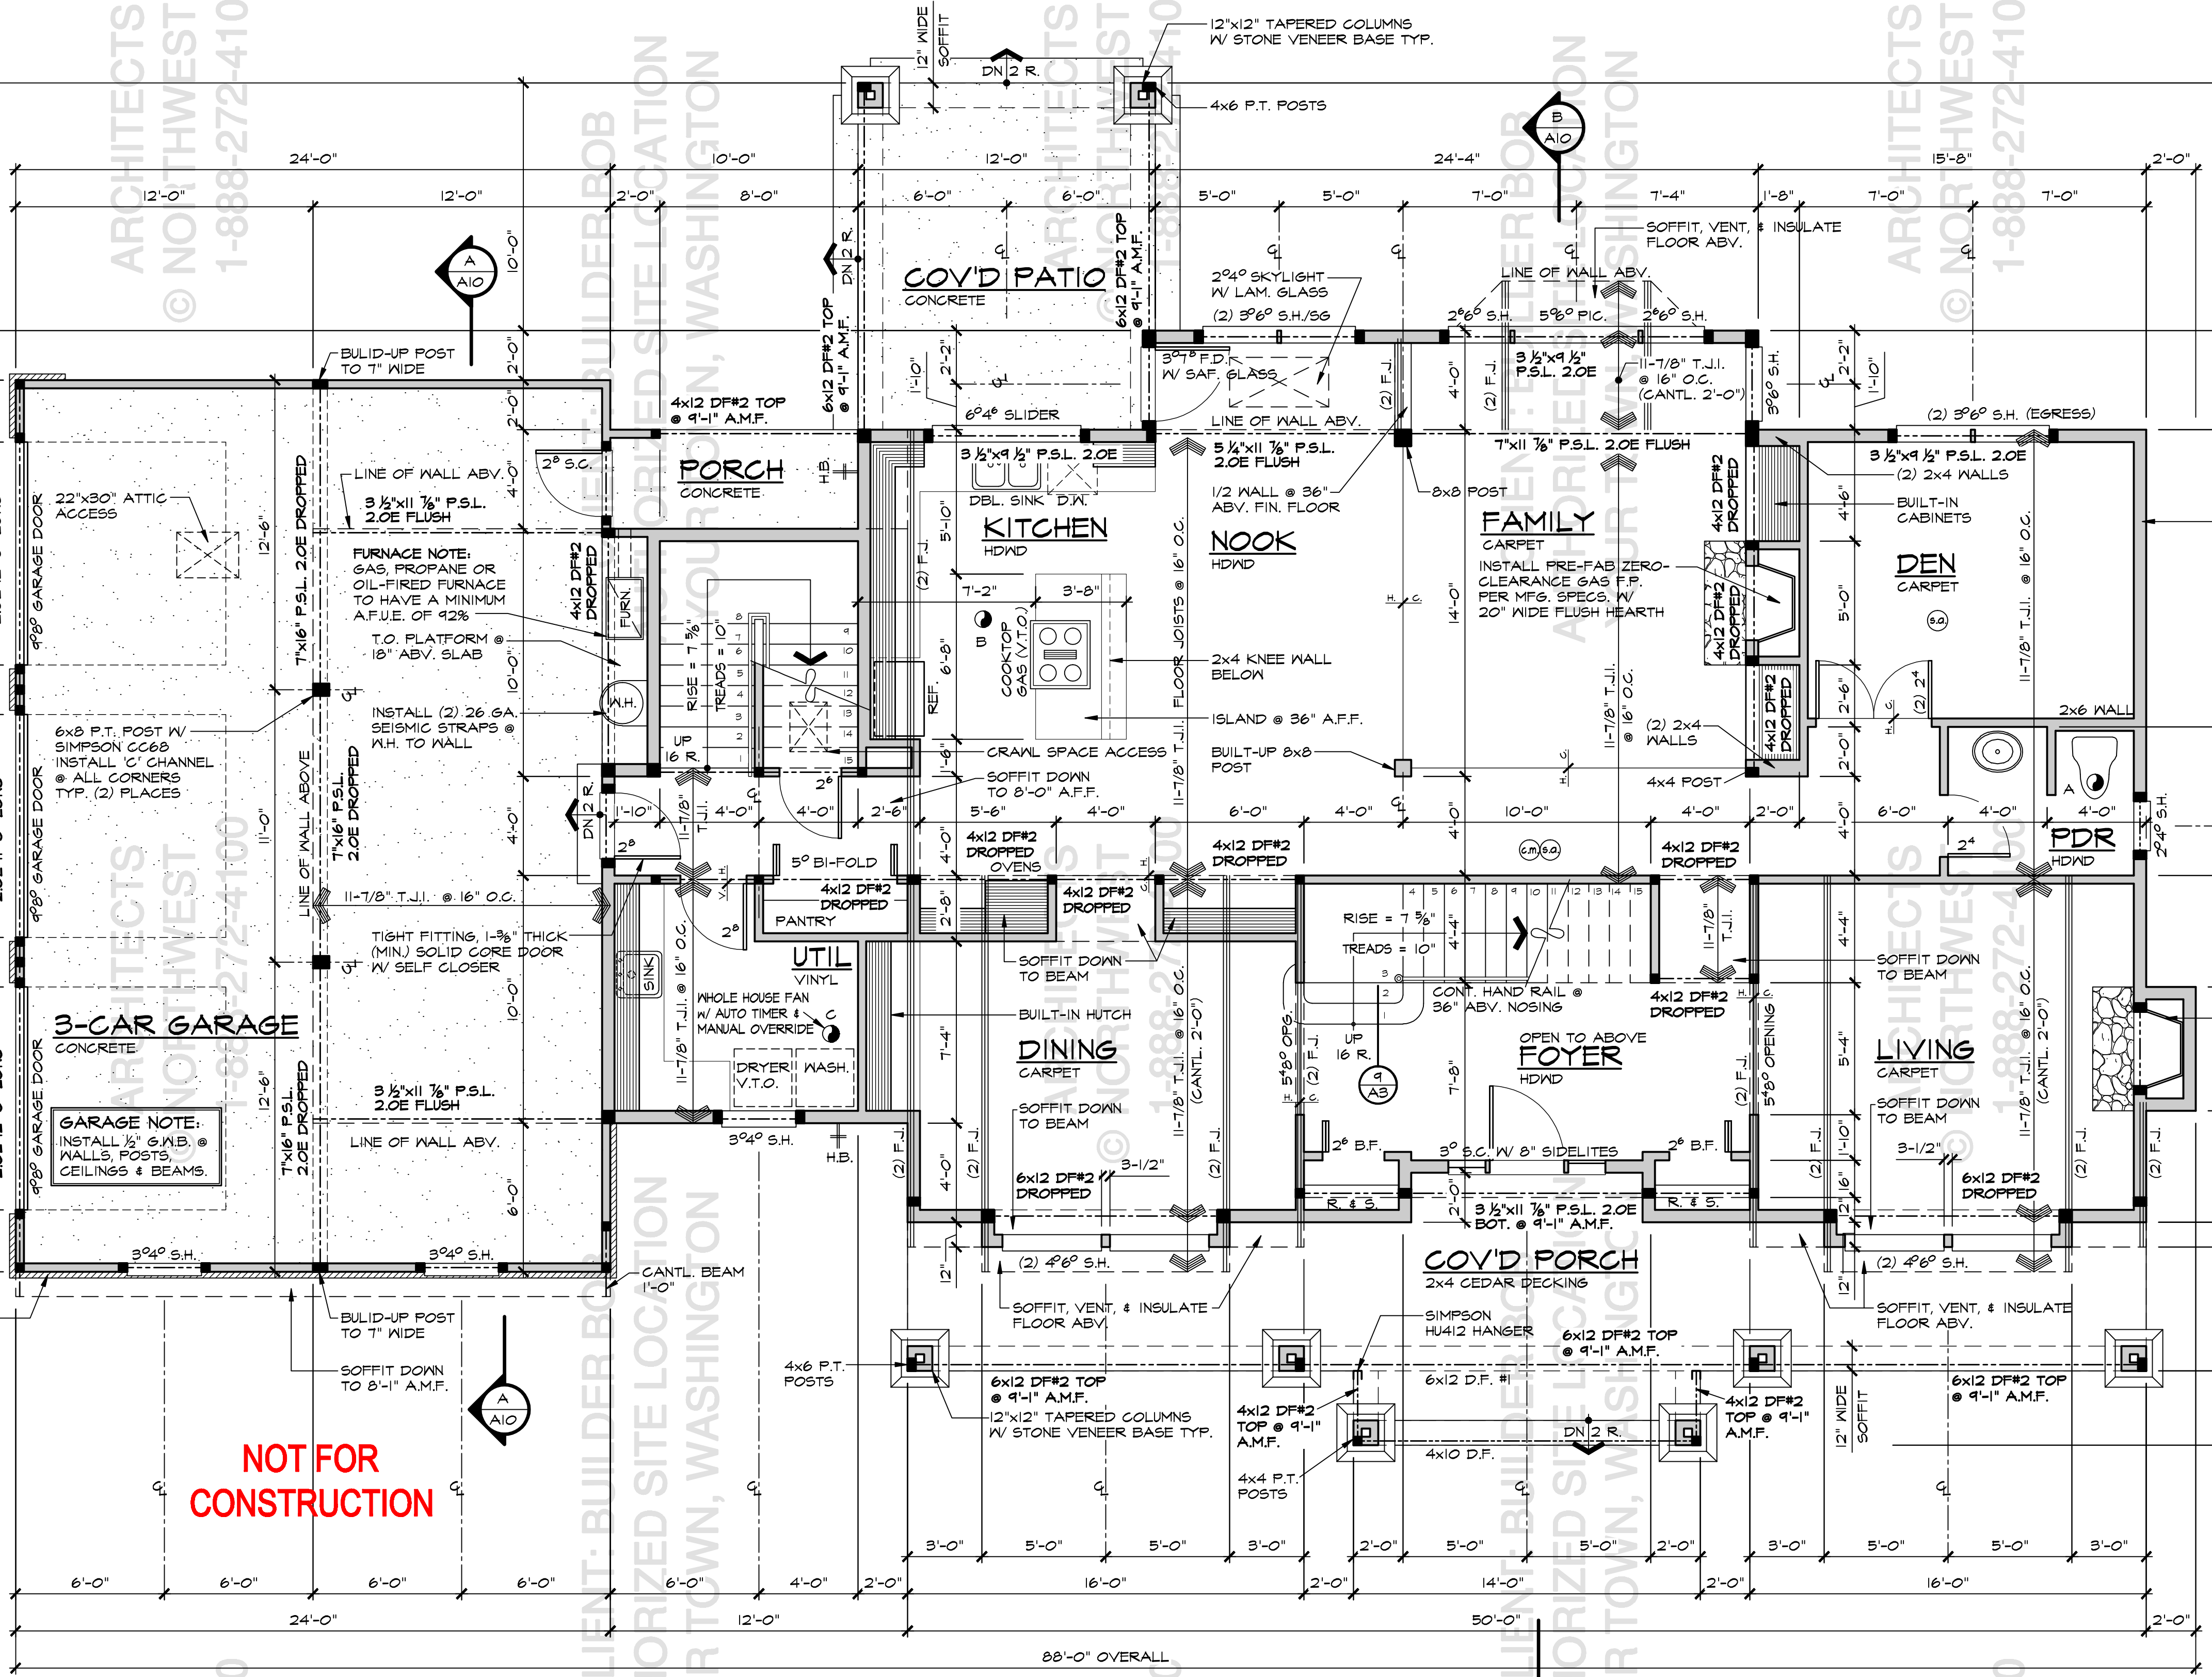

NOT FOR CONSTRUCTION

NOT FOR CONSTRUCTION

MAIN FLOOR PLAN

- SCALE: 1/4" = 1'-0"
- FLOOR PLAN NOTES:**
- CONTRACTOR SHALL VERIFY ALL NOTES, DIMENSIONS & CONDITIONS PRIOR TO CONSTRUCTION.
 - WINDOWS & DOORS ARE SHOWN & NOTED AS NOMINAL SIZES.
 - EXTERIOR WALLS TO BE 2x6 STUDS @ 16" O.C. UNO.
 - SOFFIT DOWN AREAS ARE SHADED.
 - INDICATES POINT LOAD SUPPORTED BY (2) STUDS UNO.
 - PROVIDE A VENTED WINDOW IN EACH HABITABLE ROOM. THE FOLLOWING ARE NOT CONSIDERED HABITABLE ROOMS: BATHROOMS, TOILET ROOMS, CLOSETS, HALLS, STORAGE OR UTILITY SPACES AND SIMILAR.
 - SEE SHEET A1 FOR ADDITIONAL NOTES.
 - SEE SHEET A2 FOR VENTILATION AND ALARM SCHEDULES.


- FLOOR FRAMING NOTES:**
- CONTRACTOR SHALL VERIFY ALL NOTES, DIMENSIONS & CONDITIONS PRIOR TO CONSTRUCTION.
 - ALL FLOOR JOISTS: 11 7/8" T.J.I. I10 SERIES @ 16" O.C.
 - ALL BEAMS & HEADERS TO BE 4x10 DF#2 UNO. EXTERIOR WALLS, ALL INTERIOR BEAMS & HEADERS TO BE 4x10 DF#2 @ 2x4 WALLS & 8x8 DF#2 @ 2x6 WALLS UNO.
 - PROVIDE SOLID BLOCKING OVER SUPPORTS.
 - PROVIDE FIRE BLOCKING @ ALL PLUMBING PENETRATIONS.
 - WINDOW HEADERS @ 7'-8" ABOVE FINISHED FLOOR @ MAIN FLOOR UNO.
 - INDICATES POINT LOAD SUPPORTED BY (2) STUDS UNO.
 - ALL WOOD IN CONTACT WITH CONCRETE TO BE PRESSURE TREATED.
 - SEE SHEET A1 FOR ADDITIONAL NOTES.

NOTE: SEE S' SHEETS FOR LATERAL INFORMATION & ENGINEERING DETAILS



AREA SUMMARY

LOWER FLOOR:	N/A
MAIN FLOOR:	1970 S.F.
UPPER FLOOR:	2040 S.F.
TOTAL FINISHED AREA:	4010 S.F.
GARAGE:	875 S.F.
UNFINISHED AREA:	N/A

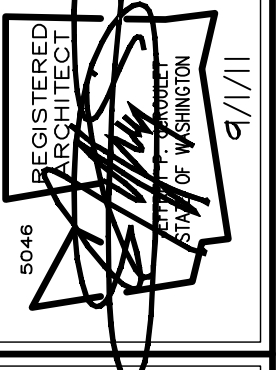

REGISTERED ARCHITECT
 ARCHITECTS NORTHWEST
 18915 142nd AVENUE NE SUITE 100
 WOODINVILLE, WA 98072
 OFFICE (425) 485-9900
 FAX (425) 487-6585
 WWW.ARCHITECTSNW.COM

ARCHITECTS NORTHWEST
 18915 142nd AVENUE NE SUITE 100
 WOODINVILLE, WA 98072
 OFFICE (425) 485-9900
 FAX (425) 487-6585
 WWW.ARCHITECTSNW.COM

BUILDER BOB
 AUTHORIZED SITE LOCATION
 YOUR TOWN, WASHINGTON
PLAN M3920B35-0

DESIGNED BY: TC
 DRAWN BY: SMD
 DATE: 4/20/01

PROJECT MANAGER: TROY CLYMER
 REVISED BY: JRA
 DATE: 9/1/11

LATERAL BY: XXXX
 DATE: XXXX
 LATERAL JOB NUMBER: XXX-XXX

A5
 A10

AWN WOODINVILLE OFFICE
 JOB NUMBER:
 W100XXX